

VILLAGE AT BRICK KILN, LLC  
6 JOSIAH PATH. HOUSE H  
FALMOUTH, MA. 02540

SEE SHEET A1 FOR DRAWING INDEX

IF PRINTED ON 11X17, ALL SCALE IS HALF.

CONTRACTOR TO VERIFY ALL DIMENSIONS  
AND SETBACKS PRIOR TO CONSTRUCTION

STRUCTURAL ENGINEERING  
BY RIVERMOOR ENGINEERING LLC

**OWNER:**  
VILLAGE AT BRICK KILN, LLC  
6 JOSIAH PATH. HOUSE H  
FALMOUTH, MA. 02540  
CELL:  
EMAIL:


**DESIGNER:**  
ROCKWOOD DESIGN, INC.  
1020 PLAIN STREET - SUITE 320  
MARSHFIELD, MA 02050  
PHONE: (781)-837-3140  
FAX: (781)-837-3126  
EMAIL: PHIL@ROCKWOODDESIGN.COM  
WEBSITE: WWW.ROCKWOODDESIGN.COM


**STRUCTURAL  
ENGINEER:**



PERMIT SET - 6/7/2023 REVISED 7-12-23

**Rockwood  
Design, Inc.**  
1020 Plain Street - Suite 320  
Marshfield, MA 02050  
Phone: (781)-837-3140  
Fax: (781)-837-3126  
Email: phil@rockwooddesign.com  
Website: www.rockwooddesign.com

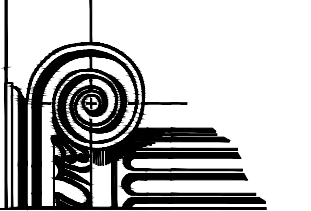

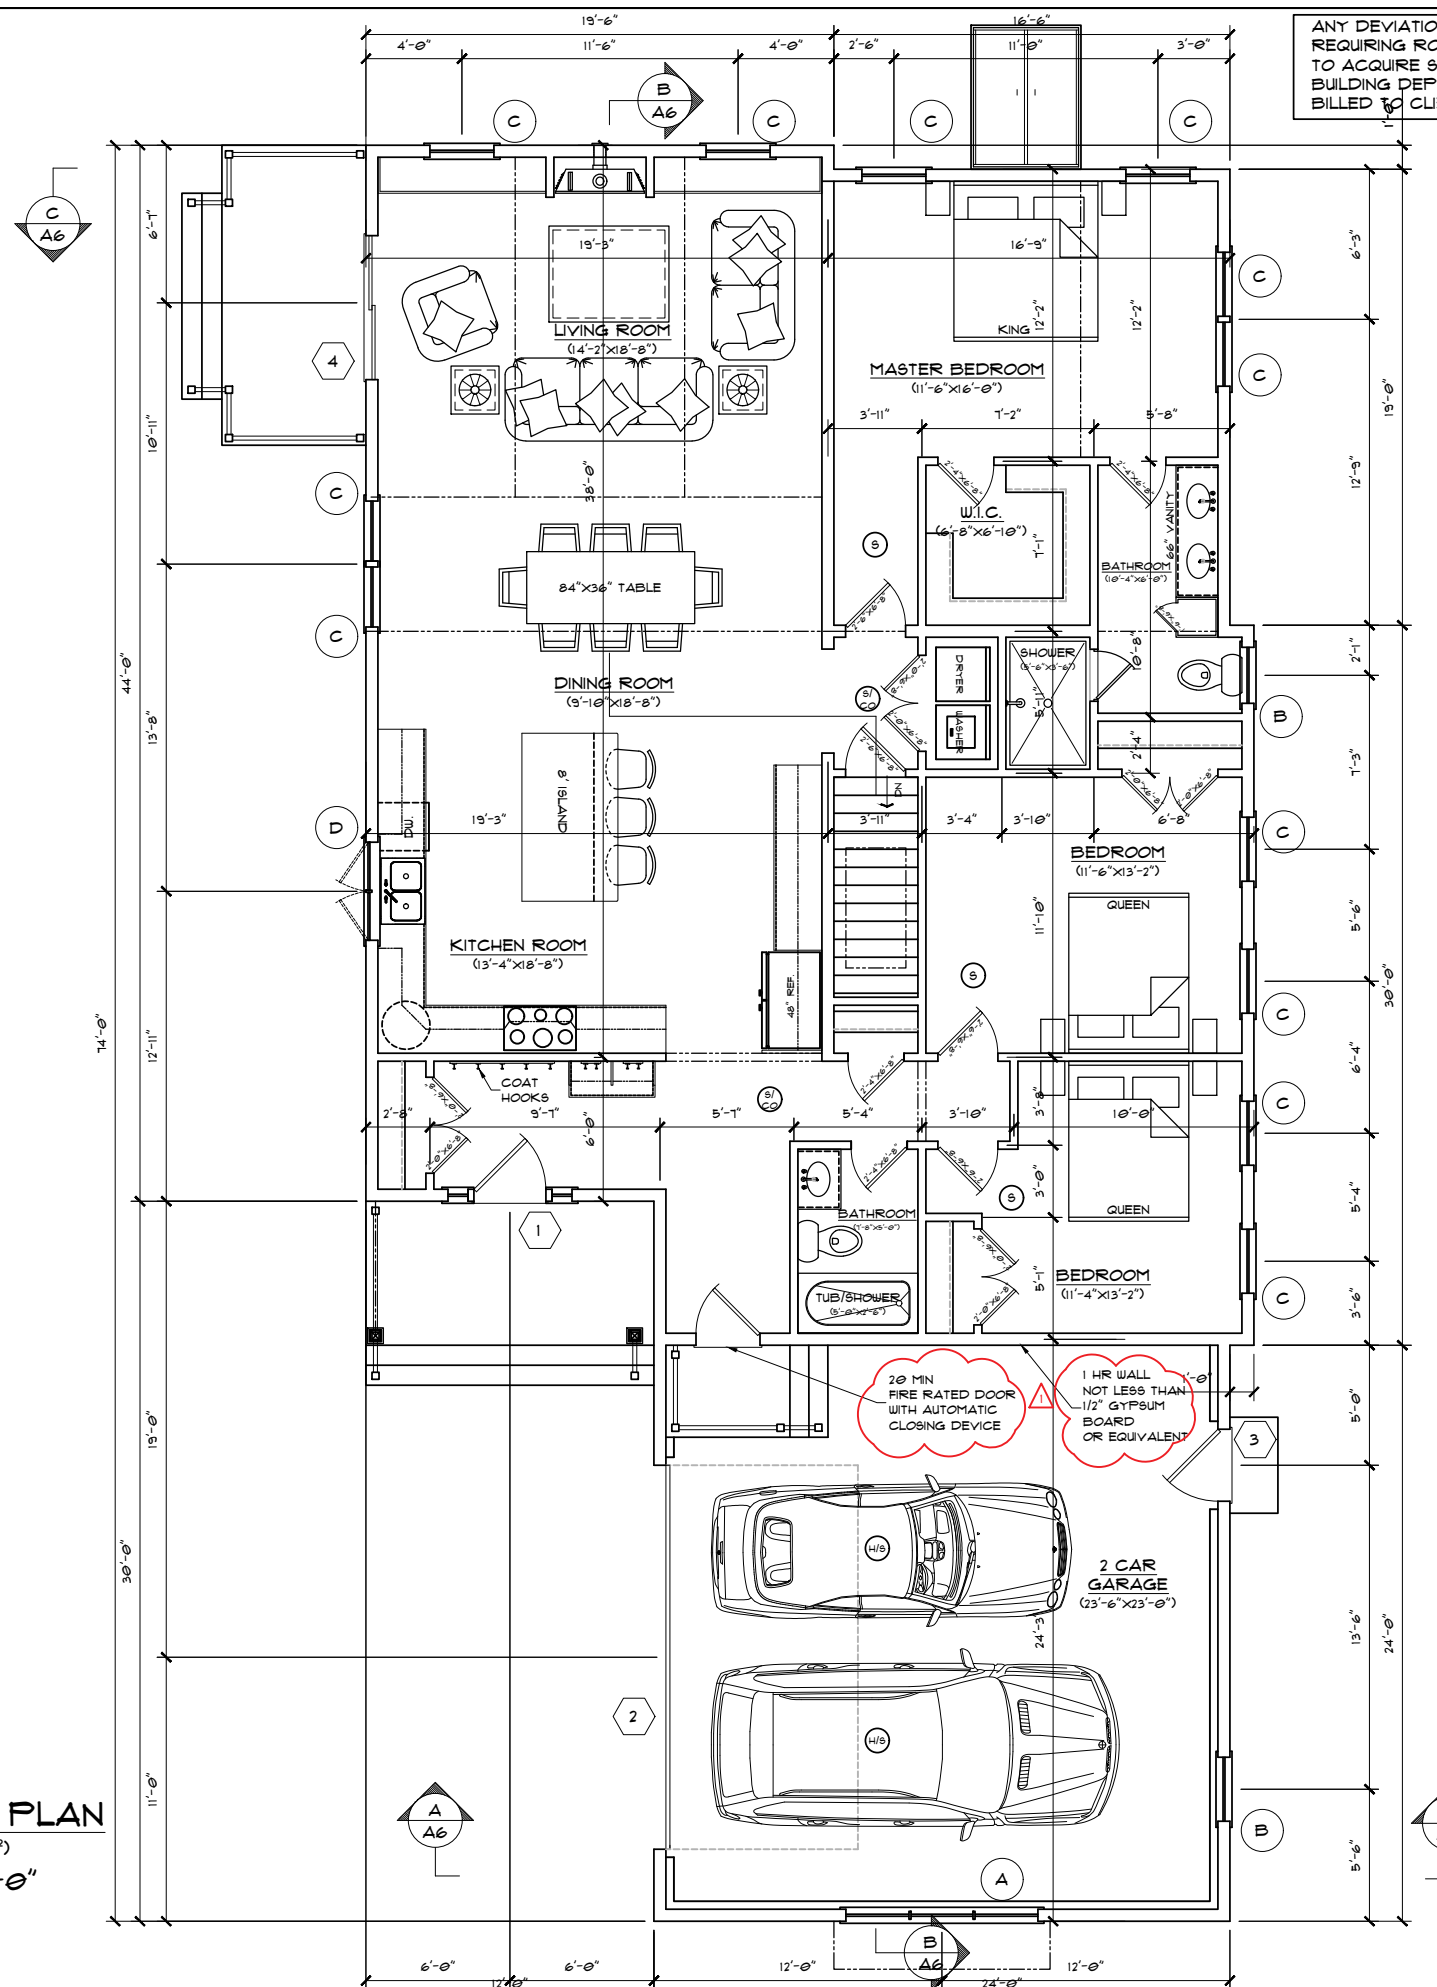

ANY DEVIATION FROM THESE PLANS  
REQUIRING ROCKWOOD DESIGN INC.  
TO ACQUIRE STRUCTURAL REDESIGN FOR  
BUILDING DEPARTMENT SIGN-OFFS WILL BE  
BILLED TO CLIENT ON AN HOURLY BASIS.

SEE SHEET A1 FOR DRAWING INDEX

IF PRINTED ON 11X17, ALL SCALE IS HALF.

PLEASE REFER TO ENGINEERING PACKET  
FOR ALL STRUCTURAL DETAILS

**STRUCTURAL ENGINEERING**  
BY **RIVERMOOR ENGINEERING LLC**

**FIRST FLOOR PLAN**  
(AREA: 1742 FT<sup>2</sup>)  
SCALE: 1/4"=1'-0"

**3 BR**  
**1 STORY**  
**I**

REVISION	DATE	DESCRIPTION
1	7-12-23	ADDED FIRE CODE NOTES

TITLE  
**PROPOSED FIRST FLOOR PLAN**

PROJECT:  
VILLAGE AT BRICK KILN, LLC  
6 JOSIAH PATH, HOUSE H  
FALMOUTH MA, 02540

**Rockwood Design, Inc.**  
1020 Plain Street - Suite 320  
Marshfield, MA 02050  
Phone: (781)-837-3140  
Fax: (781)-837-3126  
Email: info@rockwooddesign.com  
Website: www.rockwooddesign.com

DATE: 6/7/2023  
DRAWN BY:  
CHECKED BY:  
SCALE: AS SHOWN

**A3**  
OF **A6**

**PERMIT SET - 6/7/2023**