

VILLAGE AT BRICK KILN, LLC  
 10 JOSIAH PATH HOUSE 1D  
 FALMOUTH, MA. 02540

SEE SHEET A1 FOR DRAWING INDEX

IF PRINTED ON 11X17, ALL SCALE IS HALF.

CONTRACTOR TO VERIFY ALL DIMENSIONS  
 AND SETBACKS PRIOR TO CONSTRUCTION

OWNER:

VILLAGE AT BRICK KILN, LLC  
 10 JOSIAH PATH HOUSE 1D  
 FALMOUTH, MA. 02540  
 CELL:  
 EMAIL:

DESIGNER:

ROCKWOOD DESIGN, INC.  
 1020 PLAIN STREET - SUITE 320  
 MARSHFIELD, MA 02050  
 PHONE: (781)-837-3140  
 FAX: (781)-837-3126  
 EMAIL: PHIL@ROCKWOODDESIGN.COM  
 WEBSITE: WWW.ROCKWOODDESIGN.COM


STRUCTURAL  
 ENGINEER:



PERMIT SET - 7/21/2023

**Rockwood  
 Design, Inc.**


1020 Plain Street - Suite 320  
 Marshfield, MA 02050  
 Phone: (781)-837-3140  
 Fax: (781)-837-3126  
 Email: phil@rockwooddesign.com  
 Website: www.rockwooddesign.com

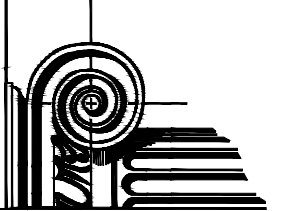

**STRUCTURAL ENGINEERING  
BY RIVERMOOR ENGINEERING LLC**


ANY DEVIATION FROM THESE PLANS  
REQUIRING ROCKWOOD DESIGN INC.  
TO ACQUIRE STRUCTURAL REDESIGN FOR  
BUILDING DEPARTMENT SIGN-OFFS WILL BE  
BILLED TO CLIENT ON AN HOURLY BASIS.

SEE SHEET A1 FOR DRAWING INDEX  
IF PRINTED ON 11X17, ALL SCALE IS HALF.  
PLEASE REFER TO ENGINEERING PACKET  
FOR ALL STRUCTURAL DETAILS

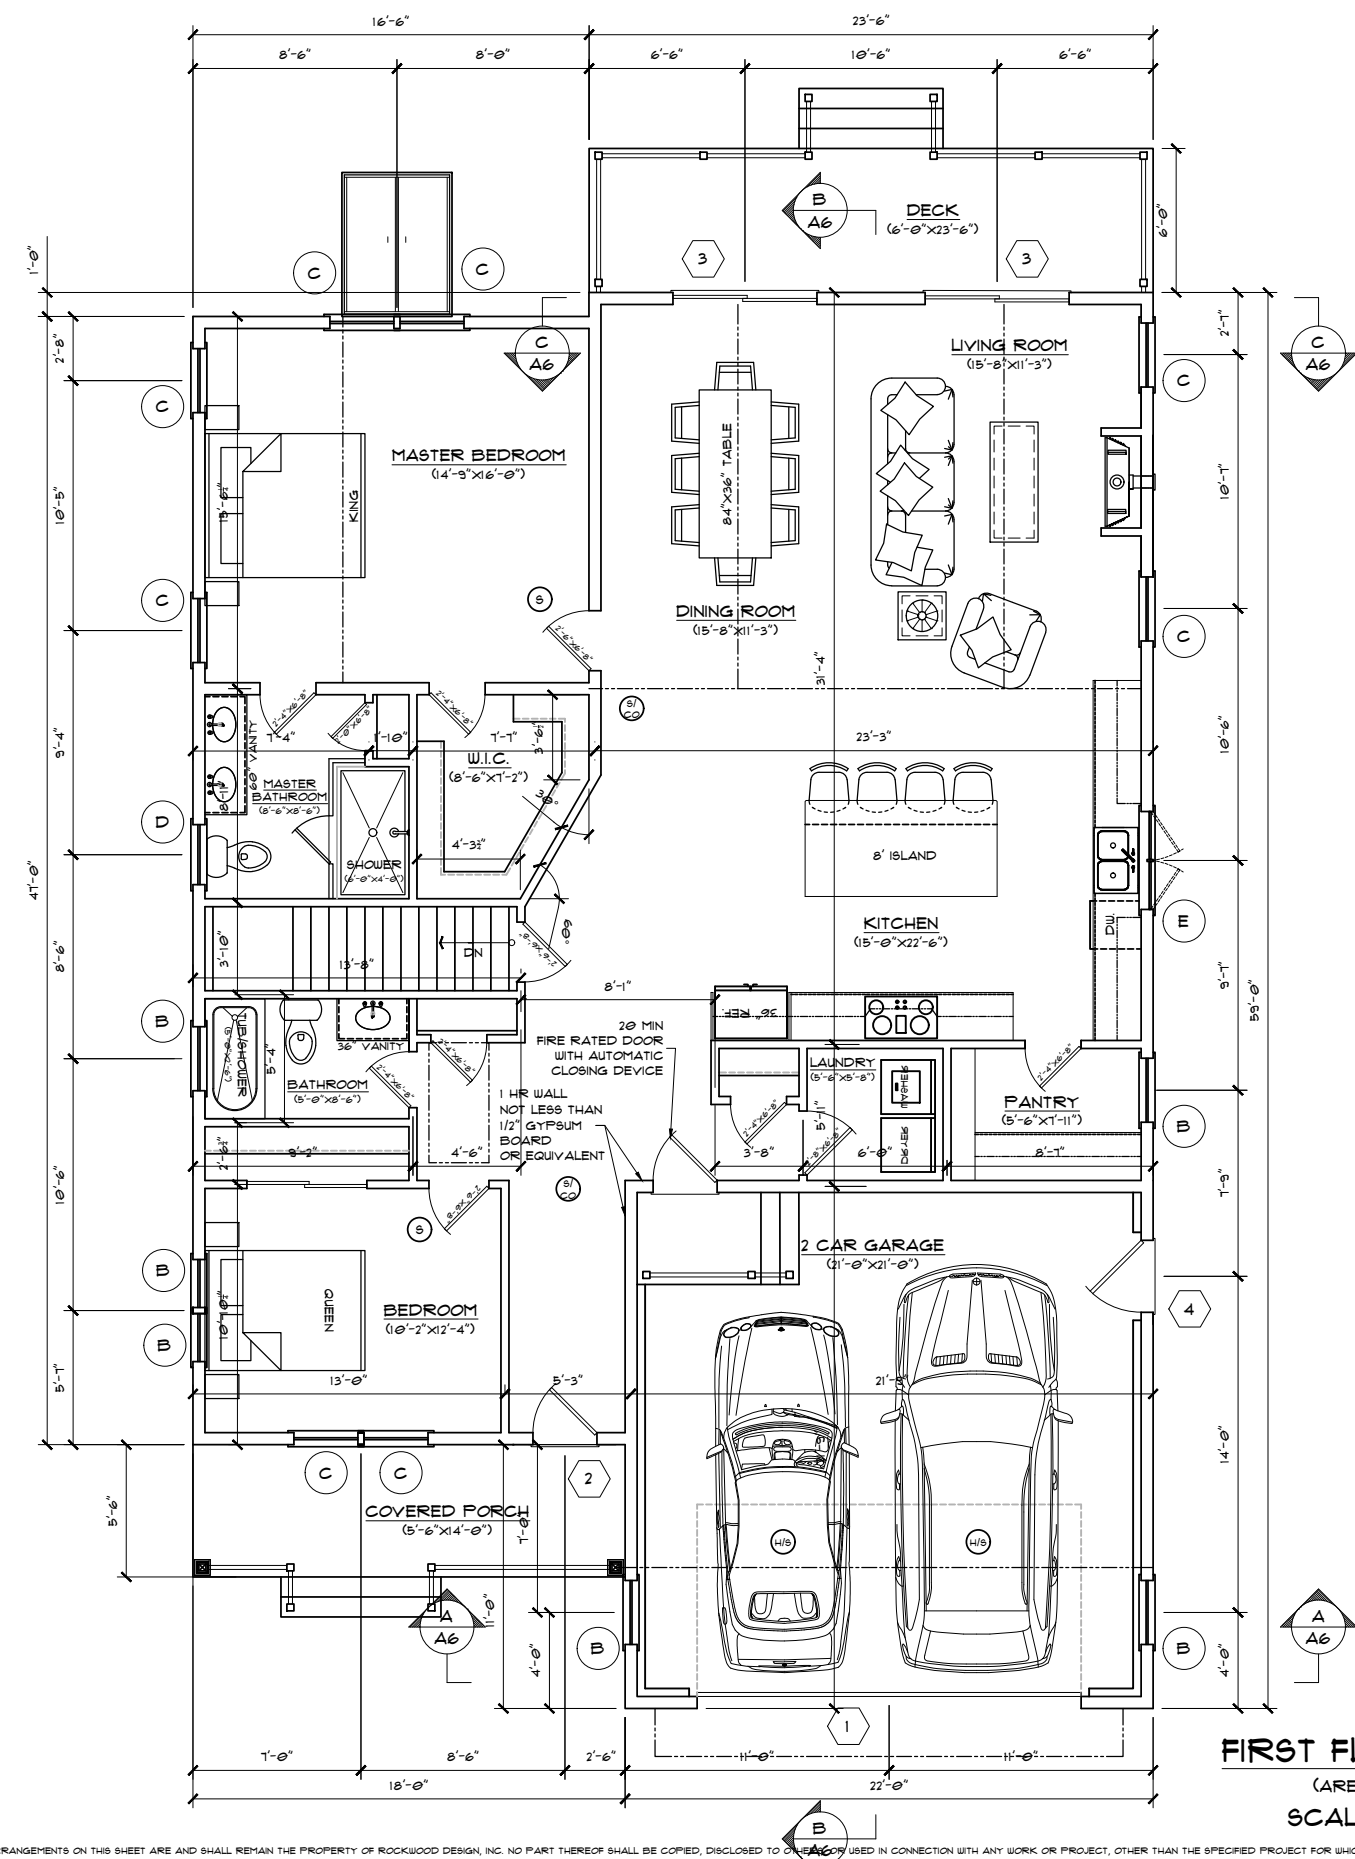

**FIRST FLOOR PLAN**  
(AREA: 1678 FT<sup>2</sup>)  
SCALE: 1/4" = 1'-0"

**PERMIT SET - 7/21/2023**

 DESCRIPTION	
REVISION	
DATE	
TITLE	PROPOSED FIRST FLOOR PLAN
PROJECT:	VILLAGE AT BRICK KILN, LLC LOT 24 - 10 JOSIAH PATH, HOUSE ID FALMOUTH, MA, 02540
 Rockwood Design, Inc. 1020 Plain Street - Suite 320 Marshfield, MA 02050 Phone: (781)-837-3140 Fax: (781)-837-3126 Email: info@rockwooddesign.com Website: www.rockwooddesign.com	
DATE	7/21/2023
DRAWN BY:	
CHECKED BY:	
SCALE	AS SHOWN
	<b>A3</b> OF <b>A6</b>