

VILLAGE AT BRICK KILN, LLC
 5. JOSIAH PATH. HOUSE 2D
 FALMOUTH, MA. 02540

SEE SHEET A1 FOR DRAWING INDEX

IF PRINTED ON 11X17, ALL SCALE IS HALF.

CONTRACTOR TO VERIFY ALL DIMENSIONS
 AND SETBACKS PRIOR TO CONSTRUCTION

STRUCTURAL ENGINEERING
 BY RIVERMOOR ENGINEERING LLC

OWNER:
 VILLAGE AT BRICK KILN, LLC
 5. JOSIAH PATH. HOUSE 2D
 FALMOUTH, MA. 02540
 CELL:
 EMAIL:


DESIGNER:
 ROCKWOOD DESIGN, INC.
 1020 PLAIN STREET - SUITE 320
 MARSHFIELD, MA 02050
 PHONE: (781)-837-3140
 FAX: (781)-837-3126
 EMAIL: PHIL@ROCKWOODDESIGN.COM
 WEBSITE: WWW.ROCKWOODDESIGN.COM

**STRUCTURAL
 ENGINEER:**



PERMIT SET - 6/7/2023 REVISED 7-12-23

**Rockwood
 Design, Inc.**
 1020 Plain Street - Suite 320
 Marshfield, MA 02050
 Phone: (781)-837-3140
 Fax: (781)-837-3126
 Email: phil@rockwooddesign.com
 Website: www.rockwooddesign.com

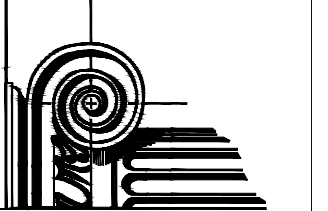


**STRUCTURAL ENGINEERING
BY RIVERMOOR ENGINEERING LLC**

ANY DEVIATION FROM THESE PLANS
REQUIRING ROCKWOOD DESIGN INC.
TO ACQUIRE STRUCTURAL REDESIGN FOR
BUILDING DEPARTMENT SIGN-OFFS WILL BE
BILLED TO CLIENT ON AN HOURLY BASIS.

SEE SHEET A1 FOR DRAWING INDEX

IF PRINTED ON 11X17, ALL SCALE IS HALF.

PLEASE REFER TO ENGINEERING PACKET
FOR ALL STRUCTURAL DETAILS

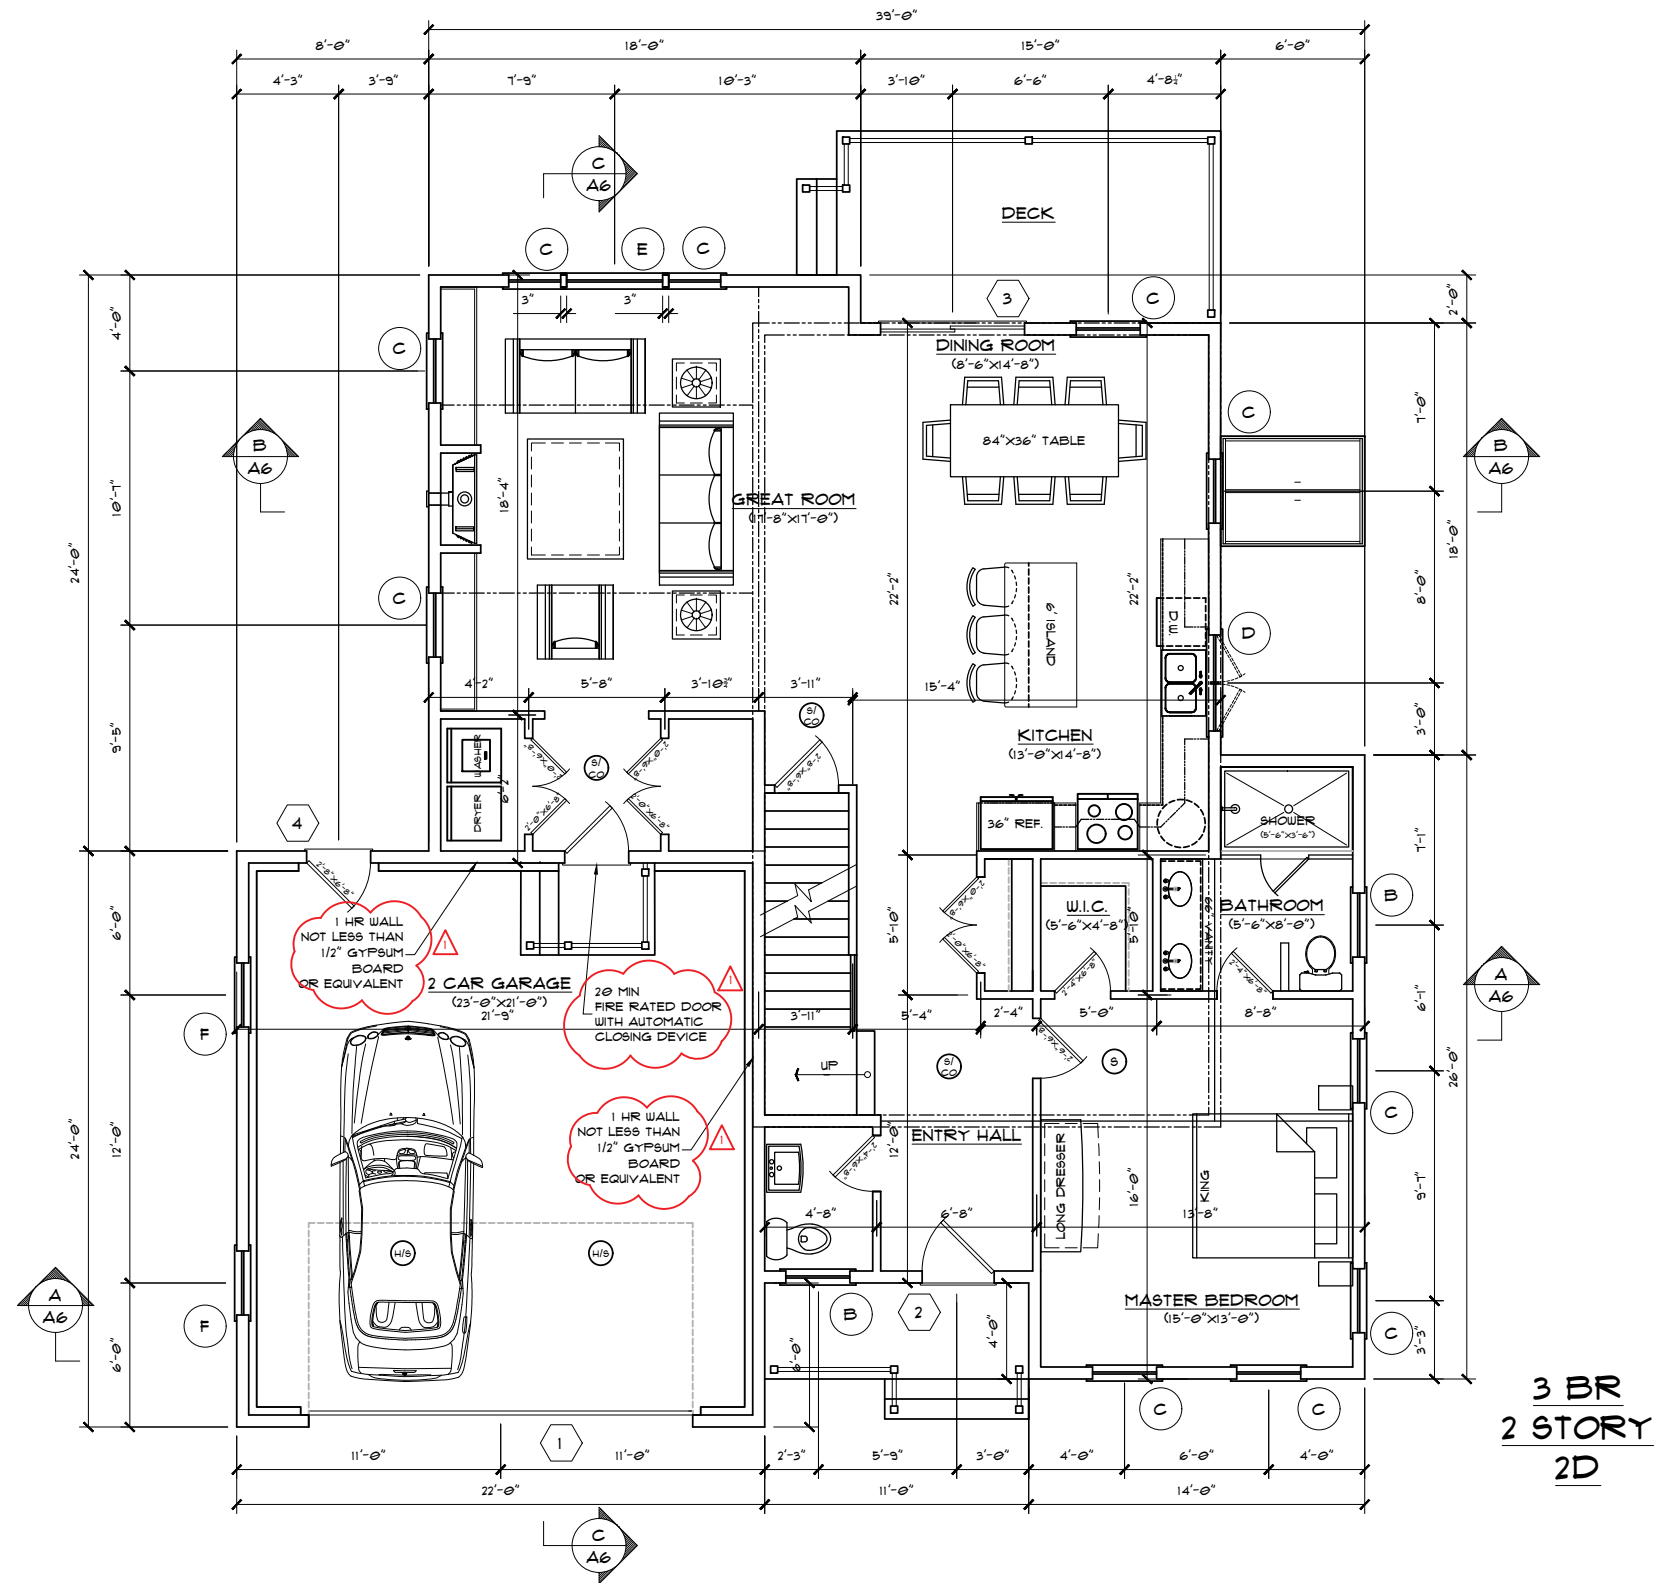

FIRST FLOOR PLAN
(AREA: 1308 FT²)
SCALE: 1/4" = 1'-0"


**3 BR
2 STORY
2D**

REVISION	DATE	DESCRIPTION
1	7-12-23	ADDED FIRE CODE NOTES

TITLE
PROPOSED FIRST FLOOR PLAN

PROJECT:
VILLAGE AT BRICK KILN, LLC
5 JOSIAH PATH, HOUSE 2D
FALMOUTH MA, 02540

Rockwood Design, Inc.
1020 Plain Street - Suite 320
Marshfield, MA 02050
Phone: (781)-837-3140
Fax: (781)-837-3126
Email: info@rockwooddesign.com
Website: www.rockwooddesign.com

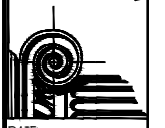

DATE: 6/7/2023
DRAWN BY:
CHECKED BY:
SCALE: AS SHOWN

PERMIT SET - 6/7/2023

**A3
OF A6**


**STRUCTURAL ENGINEERING
BY RIVERMOOR ENGINEERING LLC**

ANY DEVIATION FROM THESE PLANS
REQUIRING ROCKWOOD DESIGN INC.
TO ACQUIRE STRUCTURAL REDESIGN FOR
BUILDING DEPARTMENT SIGN-OFFS WILL BE
BILLED TO CLIENT ON AN HOURLY BASIS.

SEE SHEET A1 FOR DRAWING INDEX

IF PRINTED ON 11X17, ALL SCALE IS HALF.

PLEASE REFER TO ENGINEERING PACKET
FOR ALL STRUCTURAL DETAILS

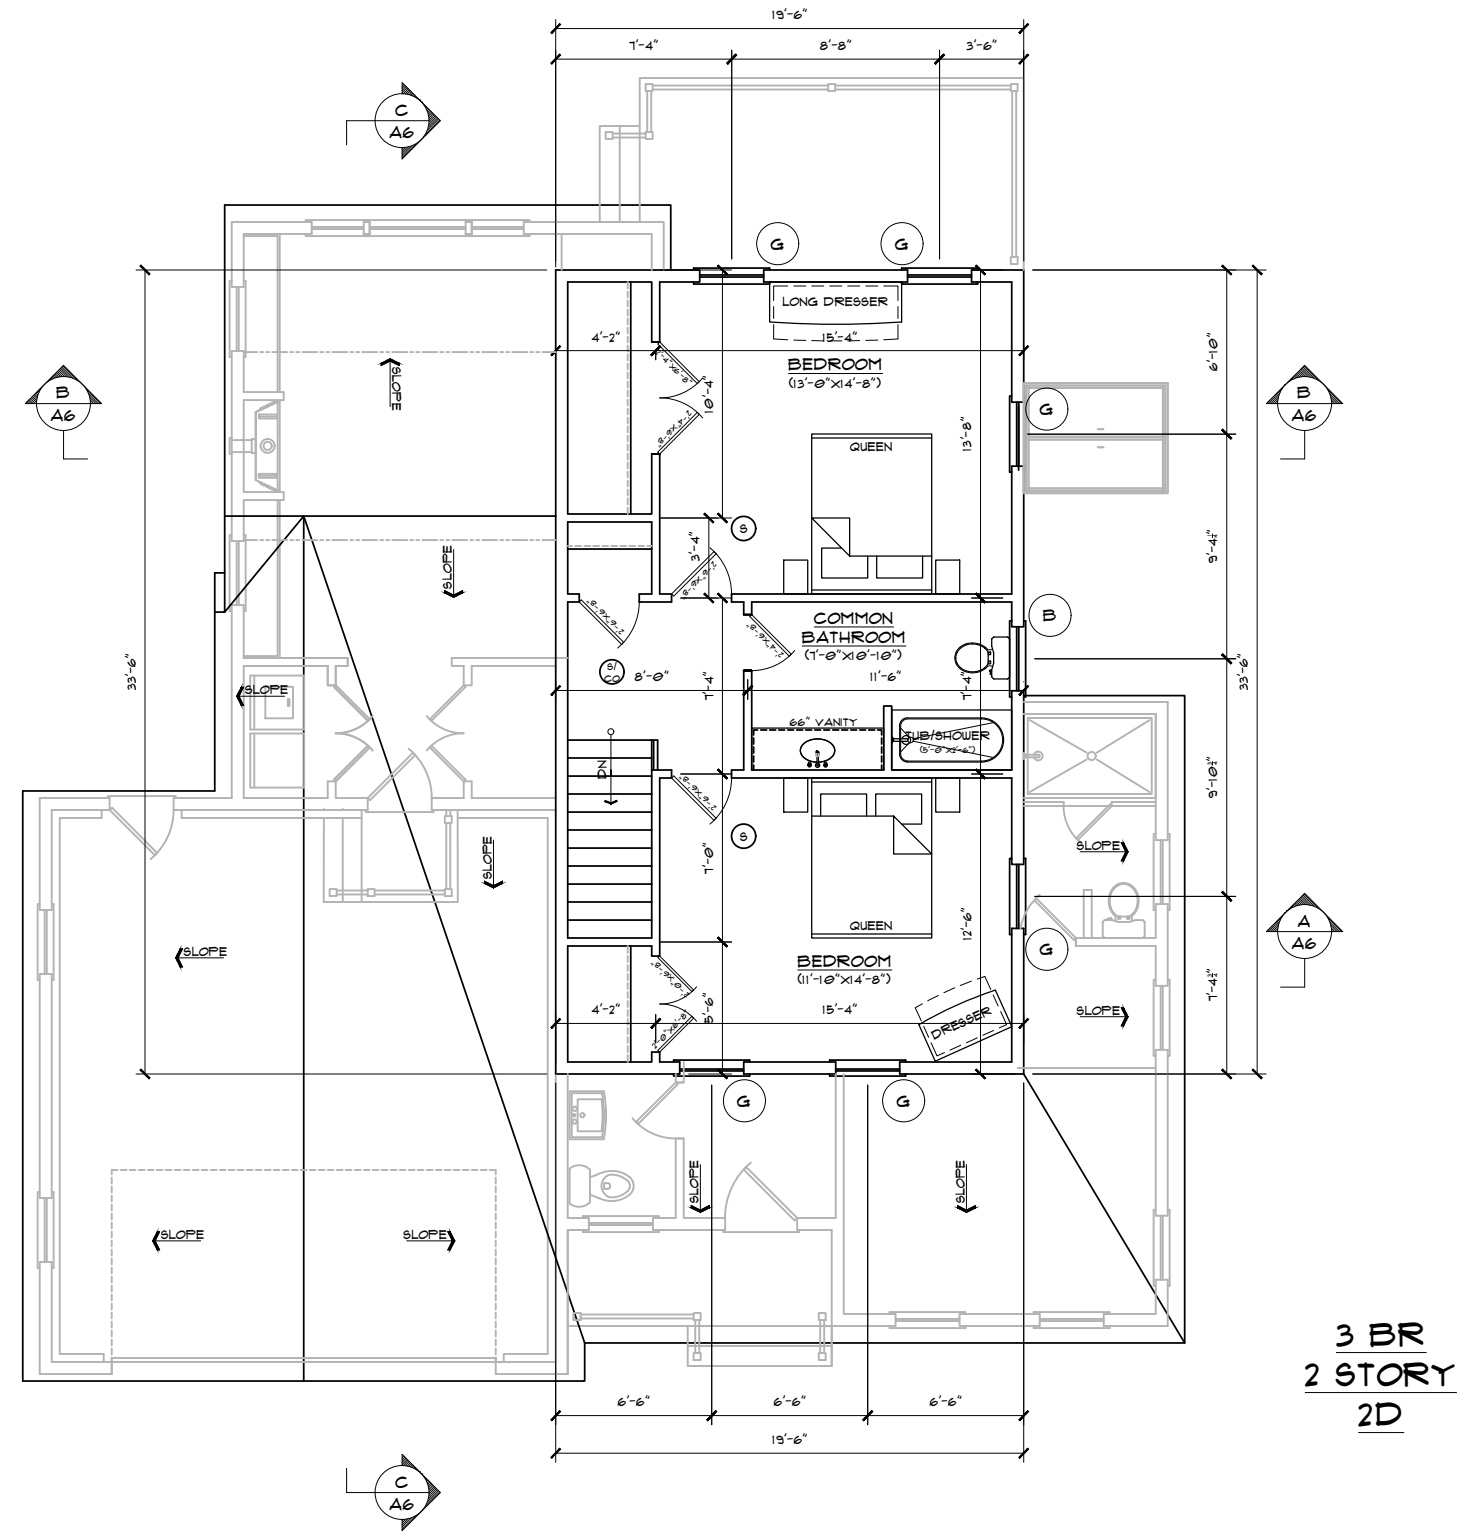

**3 BR
2 STORY
2D**

SECOND FLOOR PLAN


(AREA: 653 FT²)
SCALE: 1/4" = 1'-0"

REVISION	DATE	DESCRIPTION
1	7-12-23	ADDED FIRE CODE NOTES

TITLE

PROJECT:
VILLAGE AT BRICK KILN, LLC
5 JOSIAH PATH, HOUSE 2D
FALMOUTH MA, 02540

**Rockwood
Design, Inc.**
1020 Plain Street - Suite 320
Marshfield, MA 02050
Phone: (781)-837-3140
Fax: (781)-837-3126
Email: info@rockwooddesign.com
Website: www.rockwooddesign.com

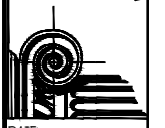

DATE: 6/1/2023
DRAWN BY:
CHECKED BY:
SCALE: AS SHOWN

PERMIT SET - 6/1/2023

**A4
OF A6**